





FRONT ELEVATION

SCALE 1/8" = 1'-0"

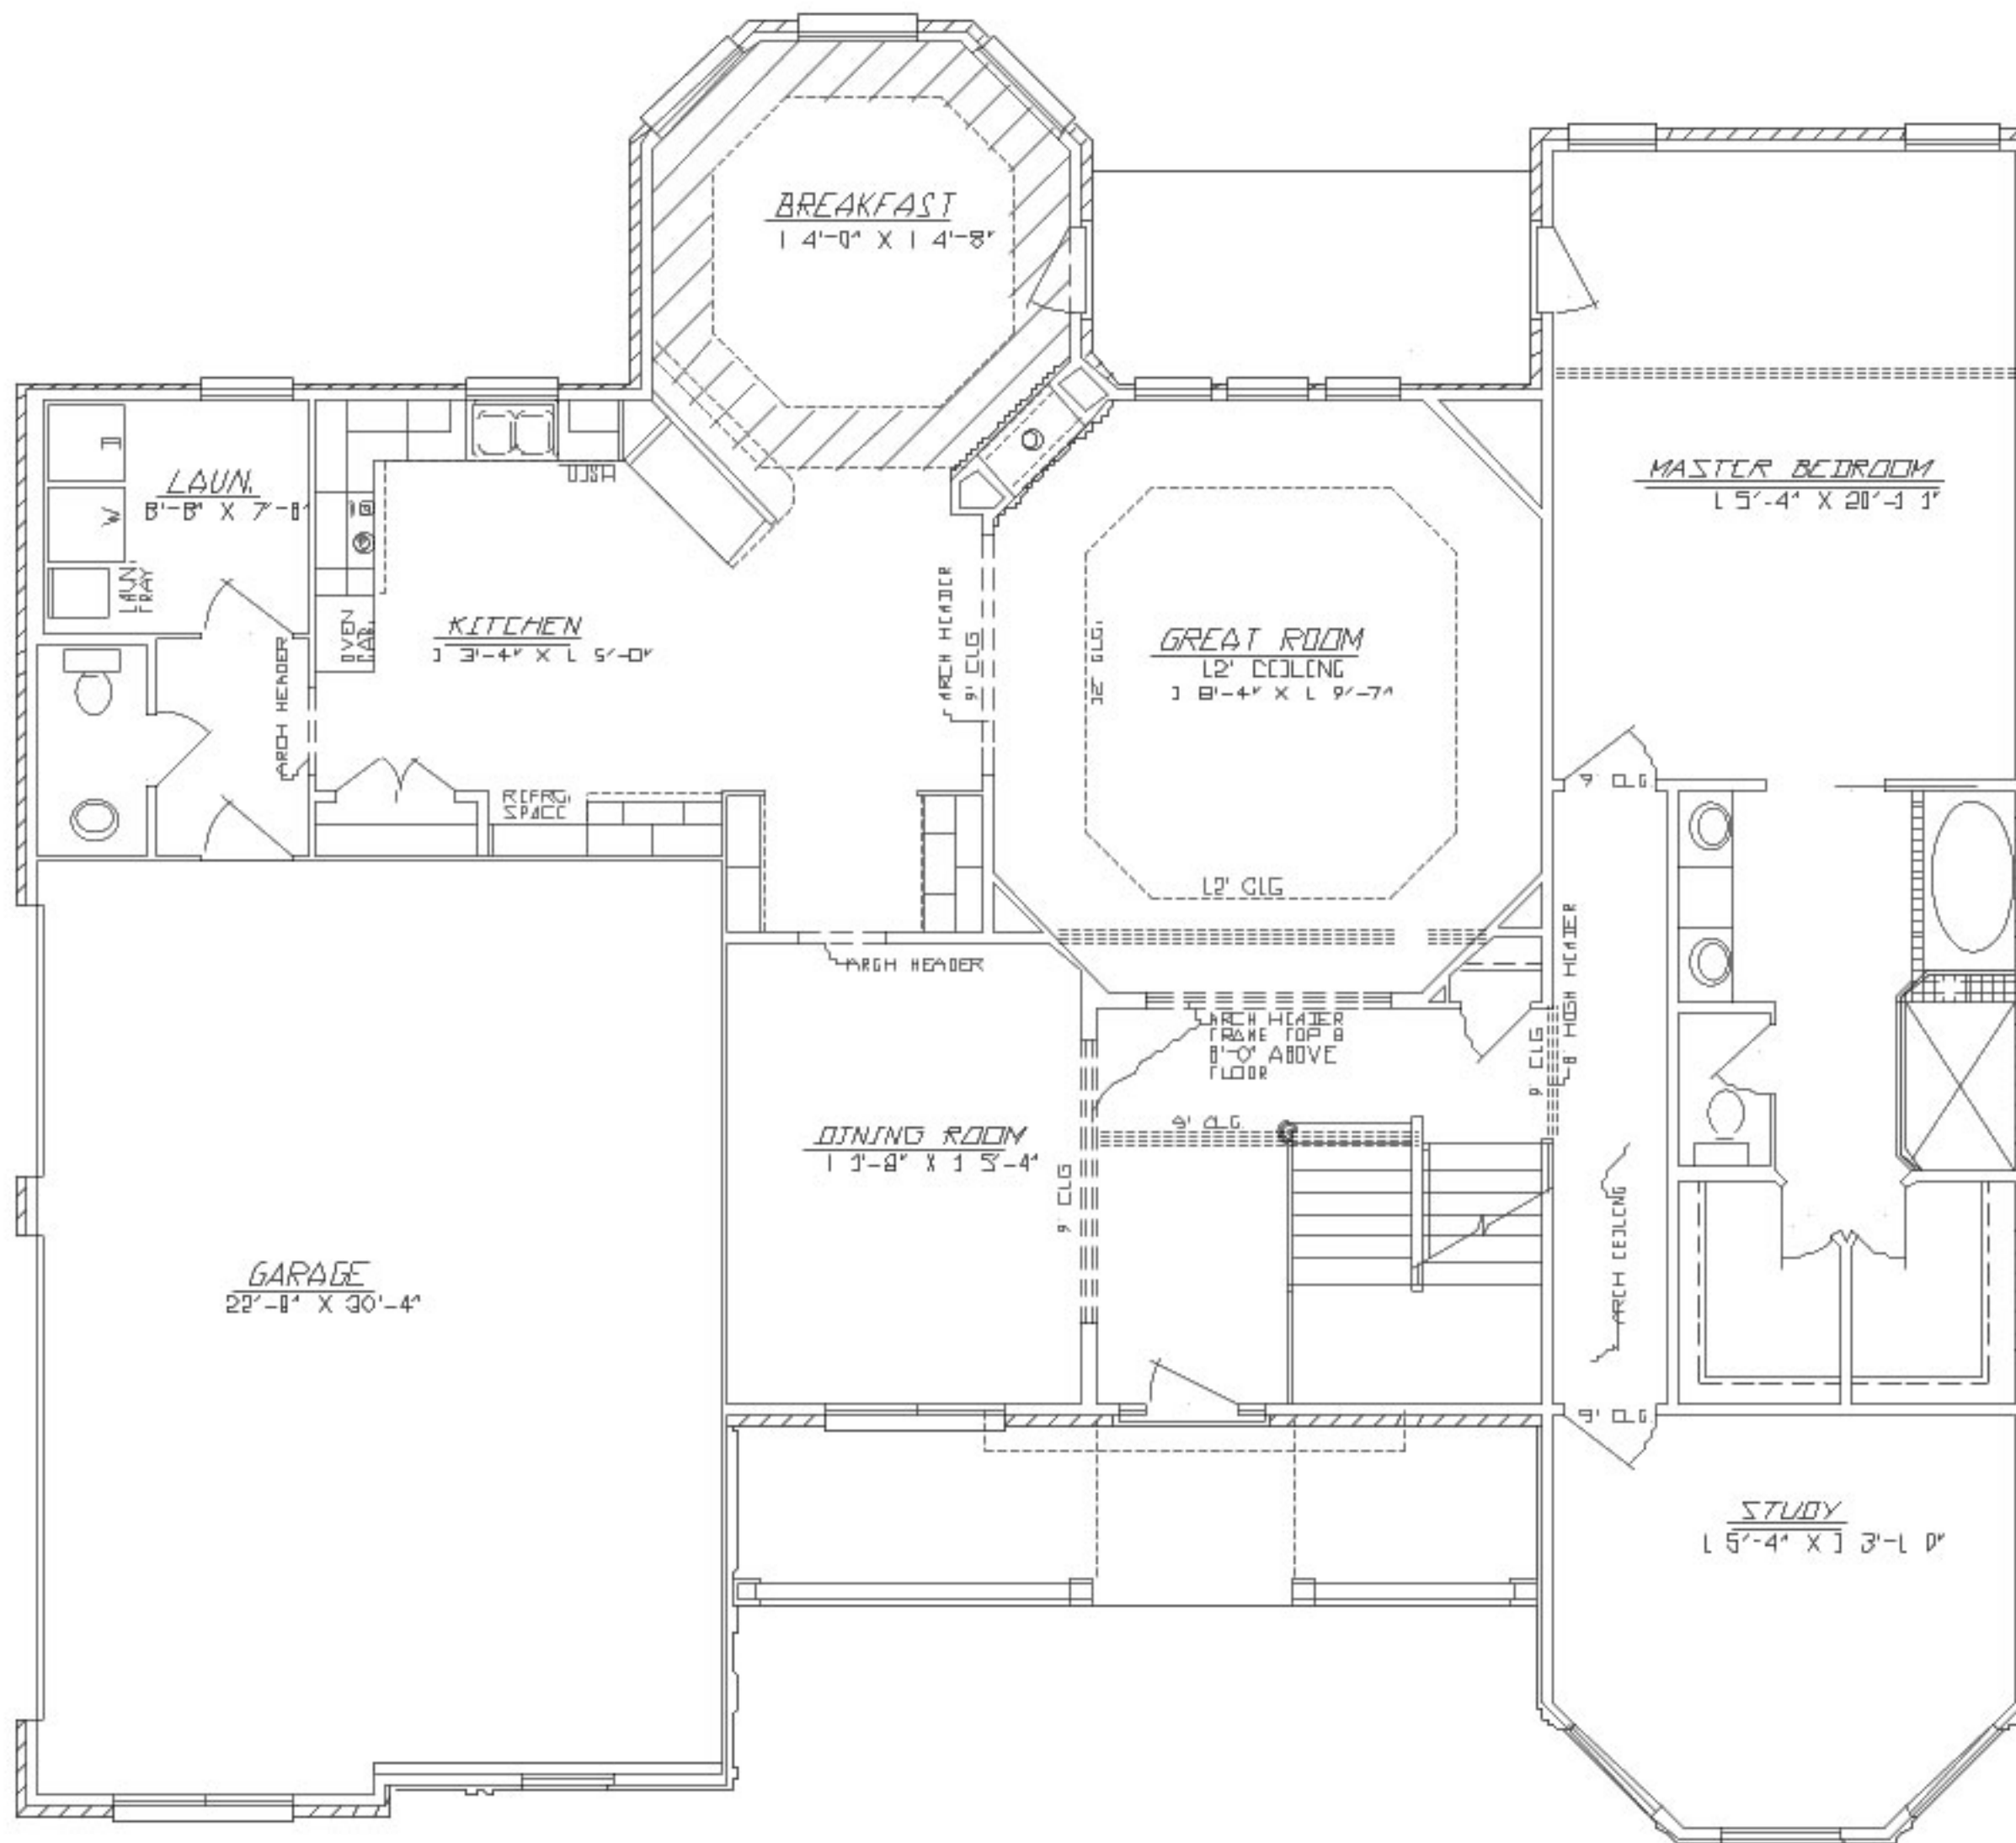

FIRST FLOOR PLAN  
 SCALE: 1/8"=1'-0"

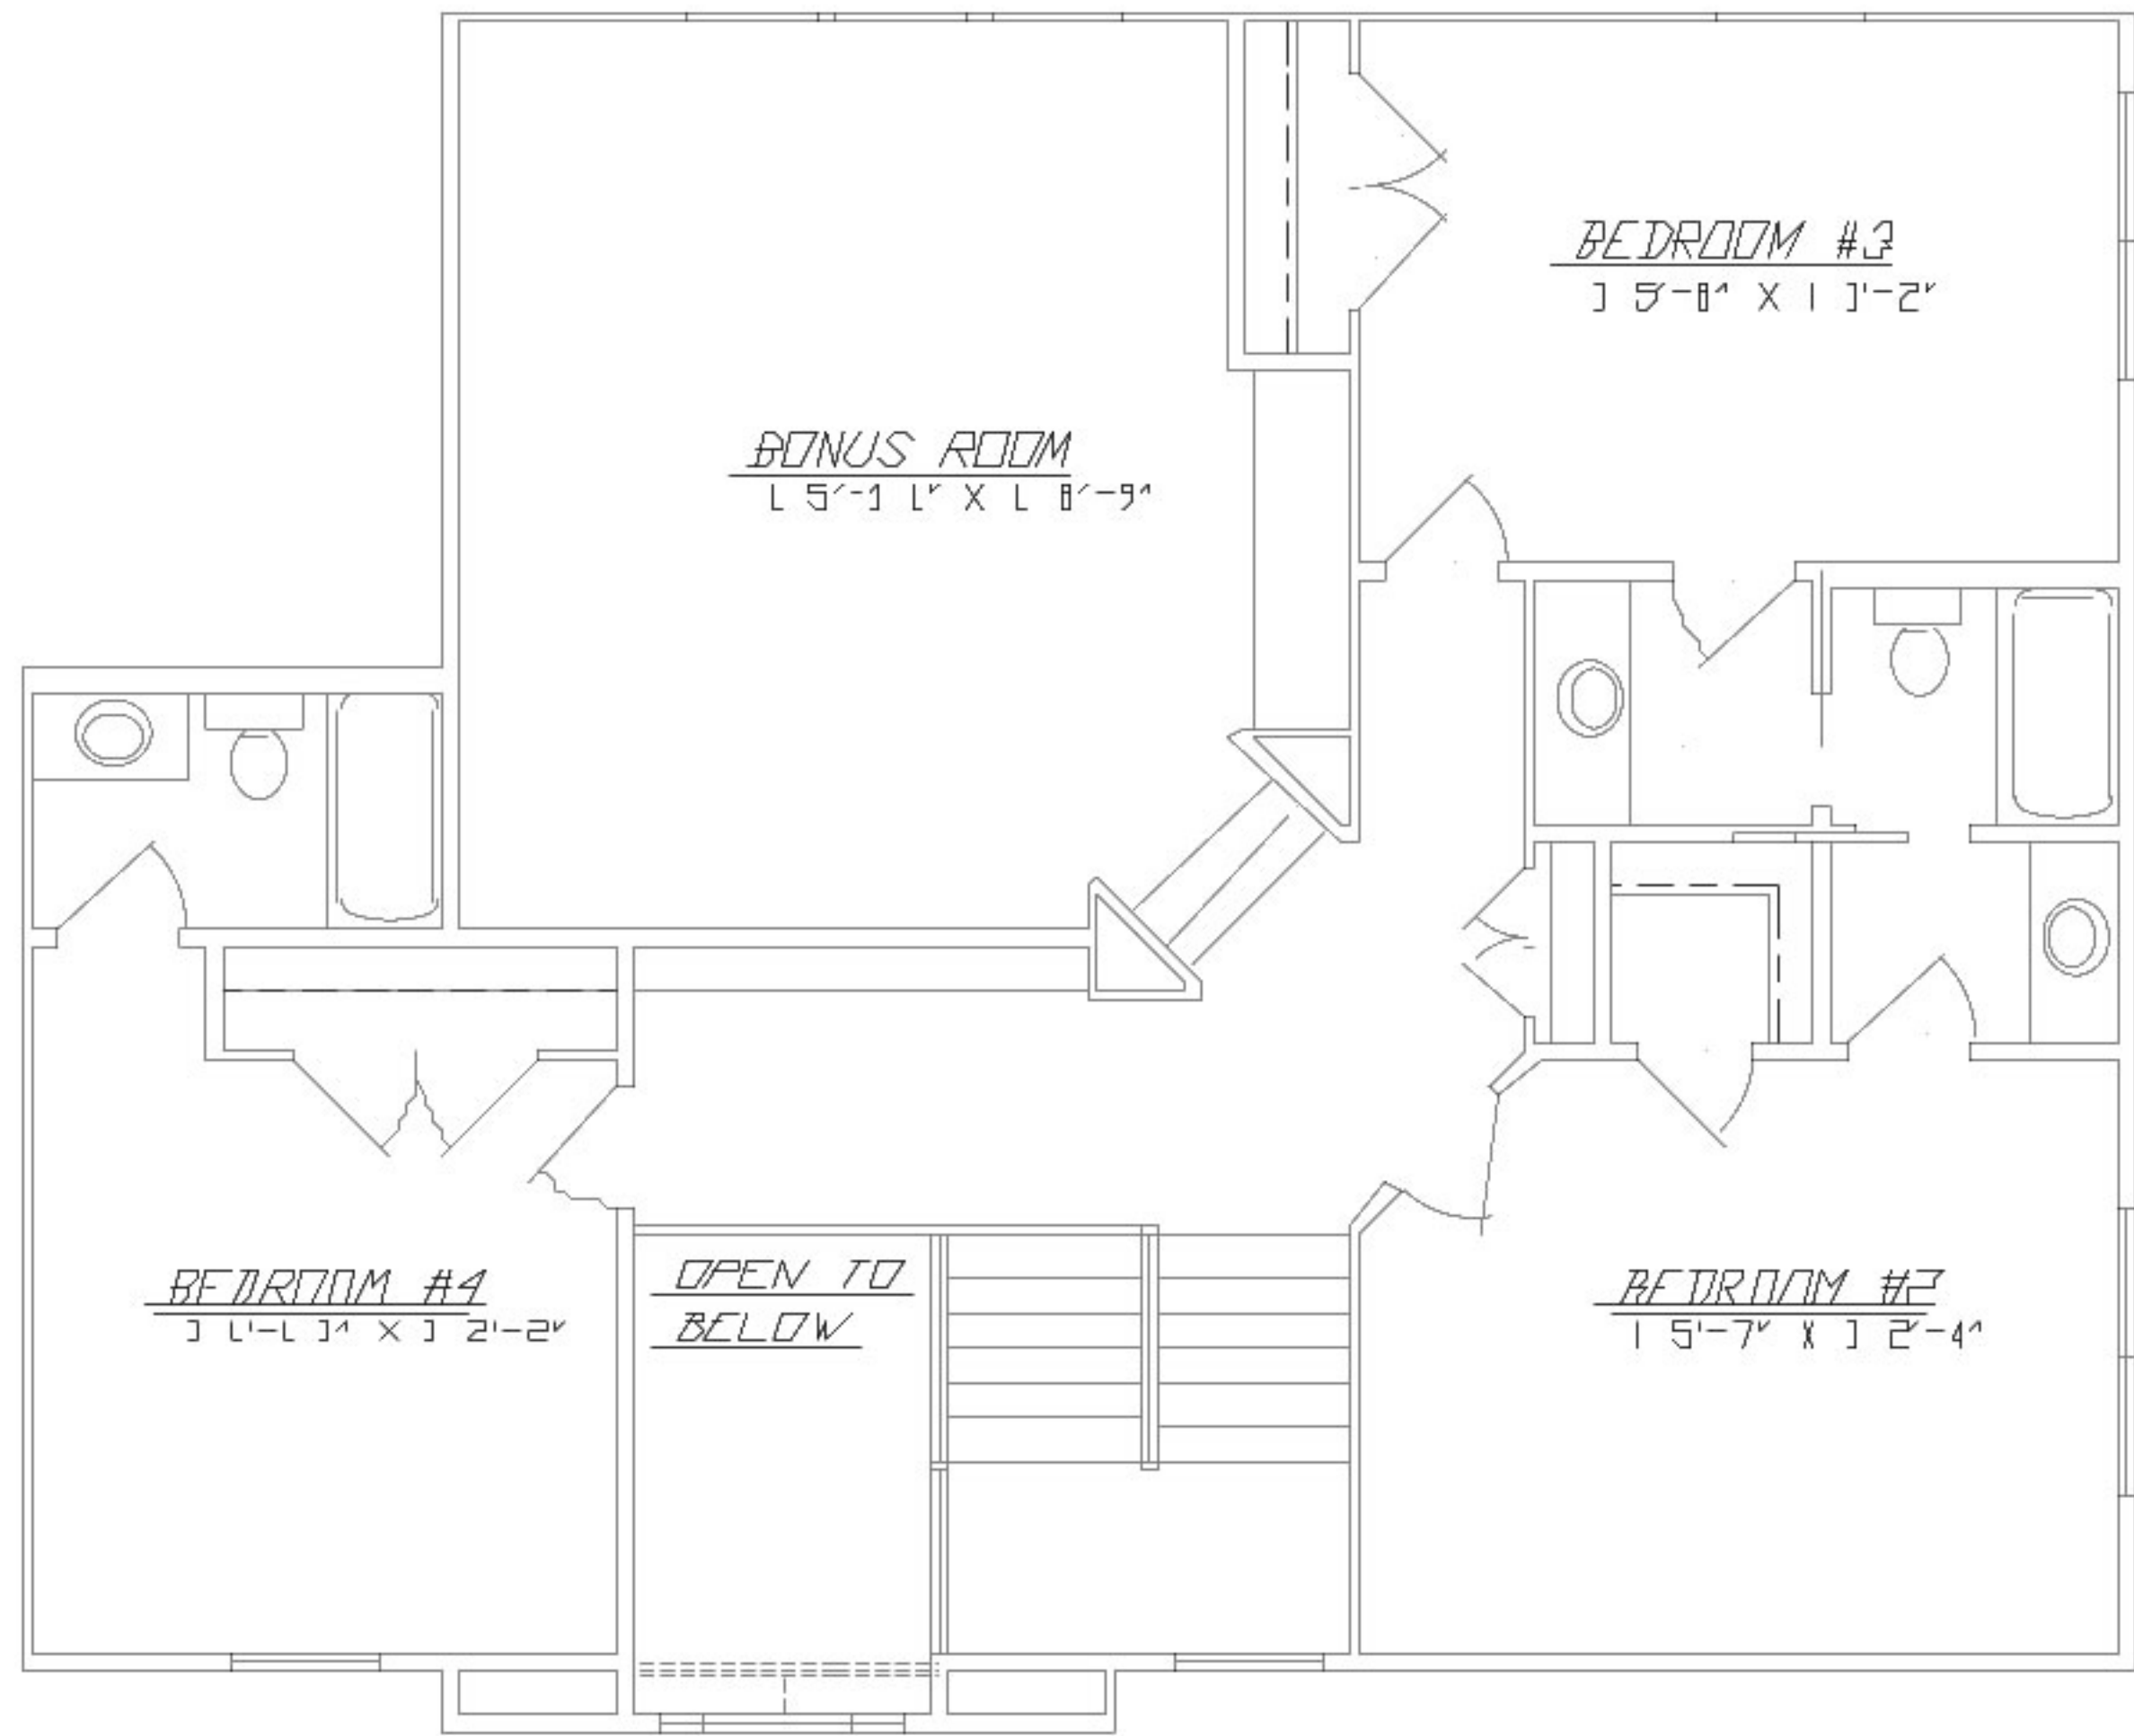

SECOND FLOOR PLAN

SCALE: 1/8"=1'-0"